



ISSUE	APP'D	DATE

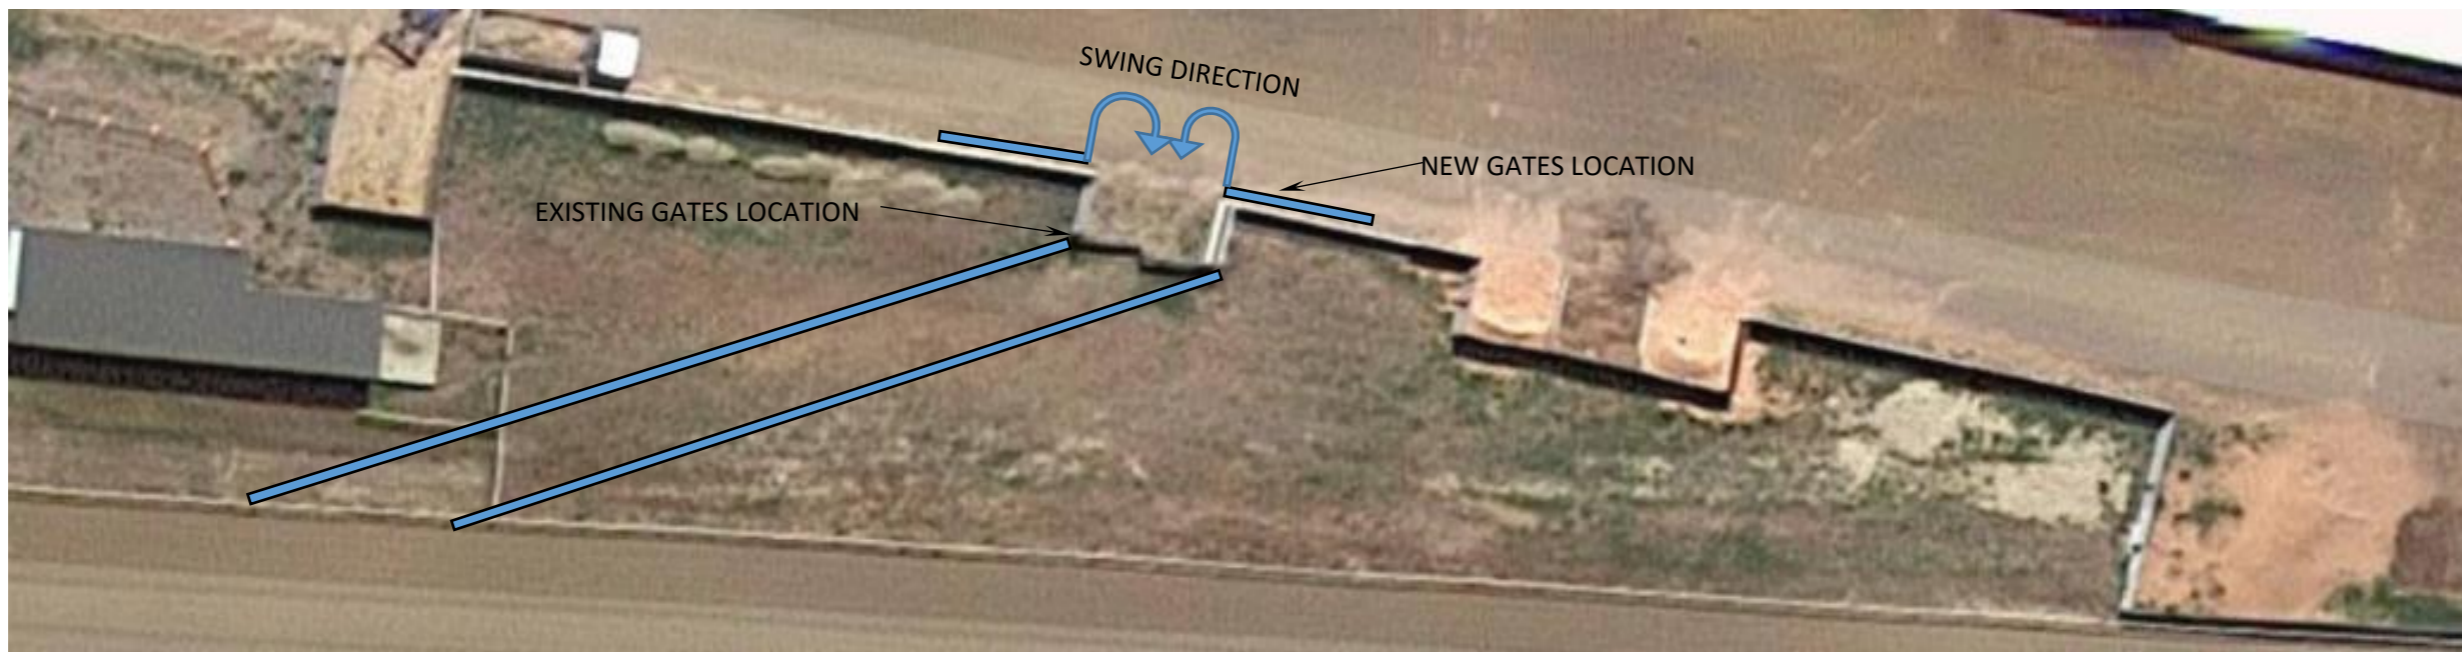

REFERENCES AND NOTES

1. ALL DIMENSIONS ARE IN METERS UNLESS NOTED OTHERWISE
 850mm OF COLOURBOND FENCING TO BE REMOVED FROM TOP OF FENCE LINE AND REPLACED WITH 50 x 50 4 GAUGE HOT DIPPED GALV MESH. TOTAL OF 96M. AREA ON TOP DWG IN GREY INCLUDED IN CALCULATION. COLOURBOND ALONG TRACK TO REMAIN INTACT.

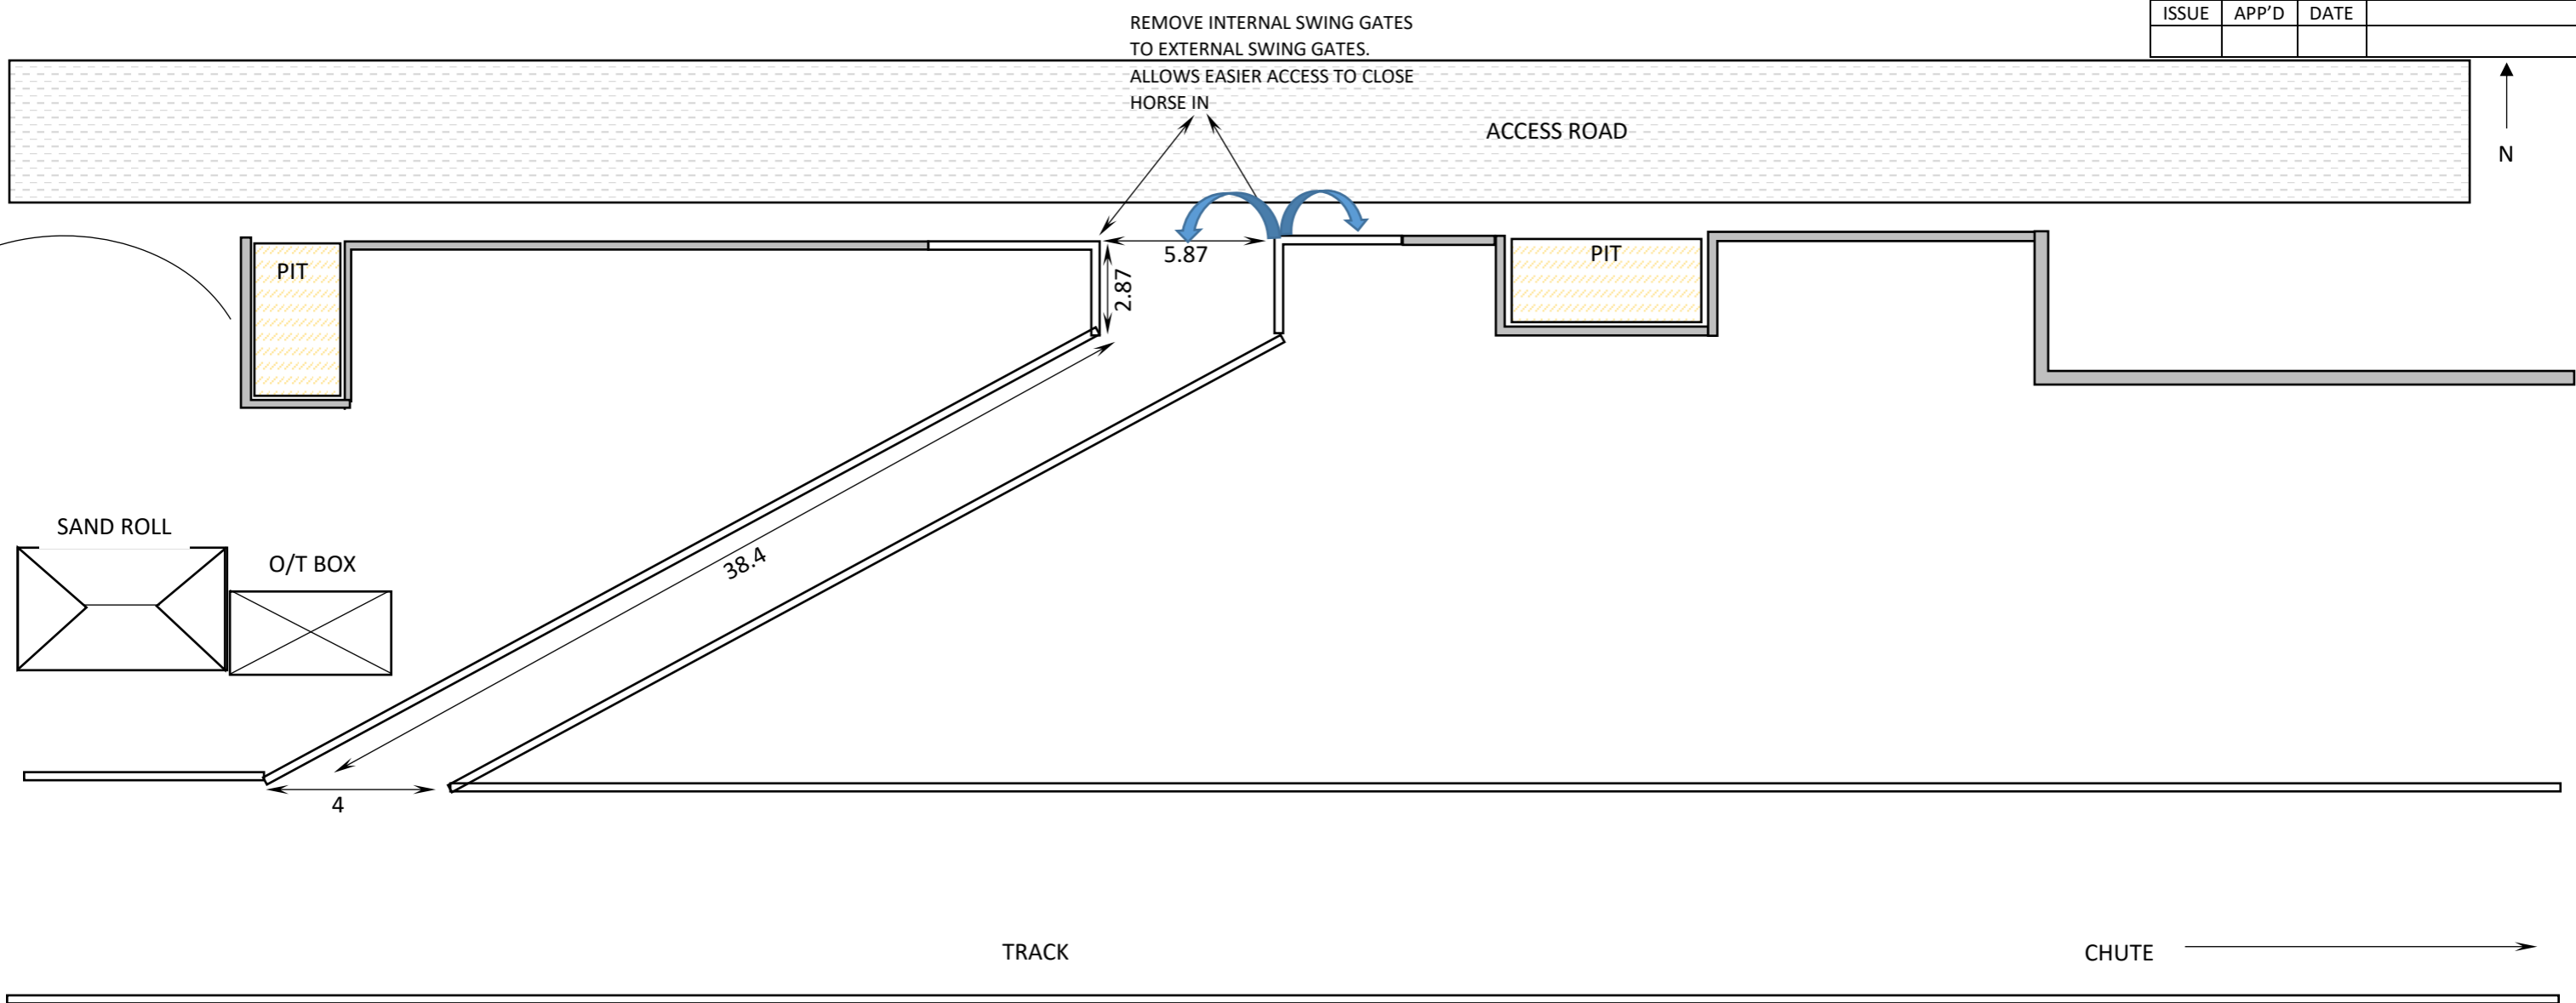

ANY CHANGES TO THIS DRAWING MUST BE NOTIFIED TO PROJECT MANAGER PRIOR TO CONSTRUCTION

BRIGHTON TRAINING CENTRE			
OFF CHUTE			
NOT TO SCALE	APPROVED		ISSUE C